



E 617000 N 201000  
 P/O 32-8 P/O 32-2C P/O 32-2A P/O 32-2B P/O 32-1  
 E 620000 N 201000

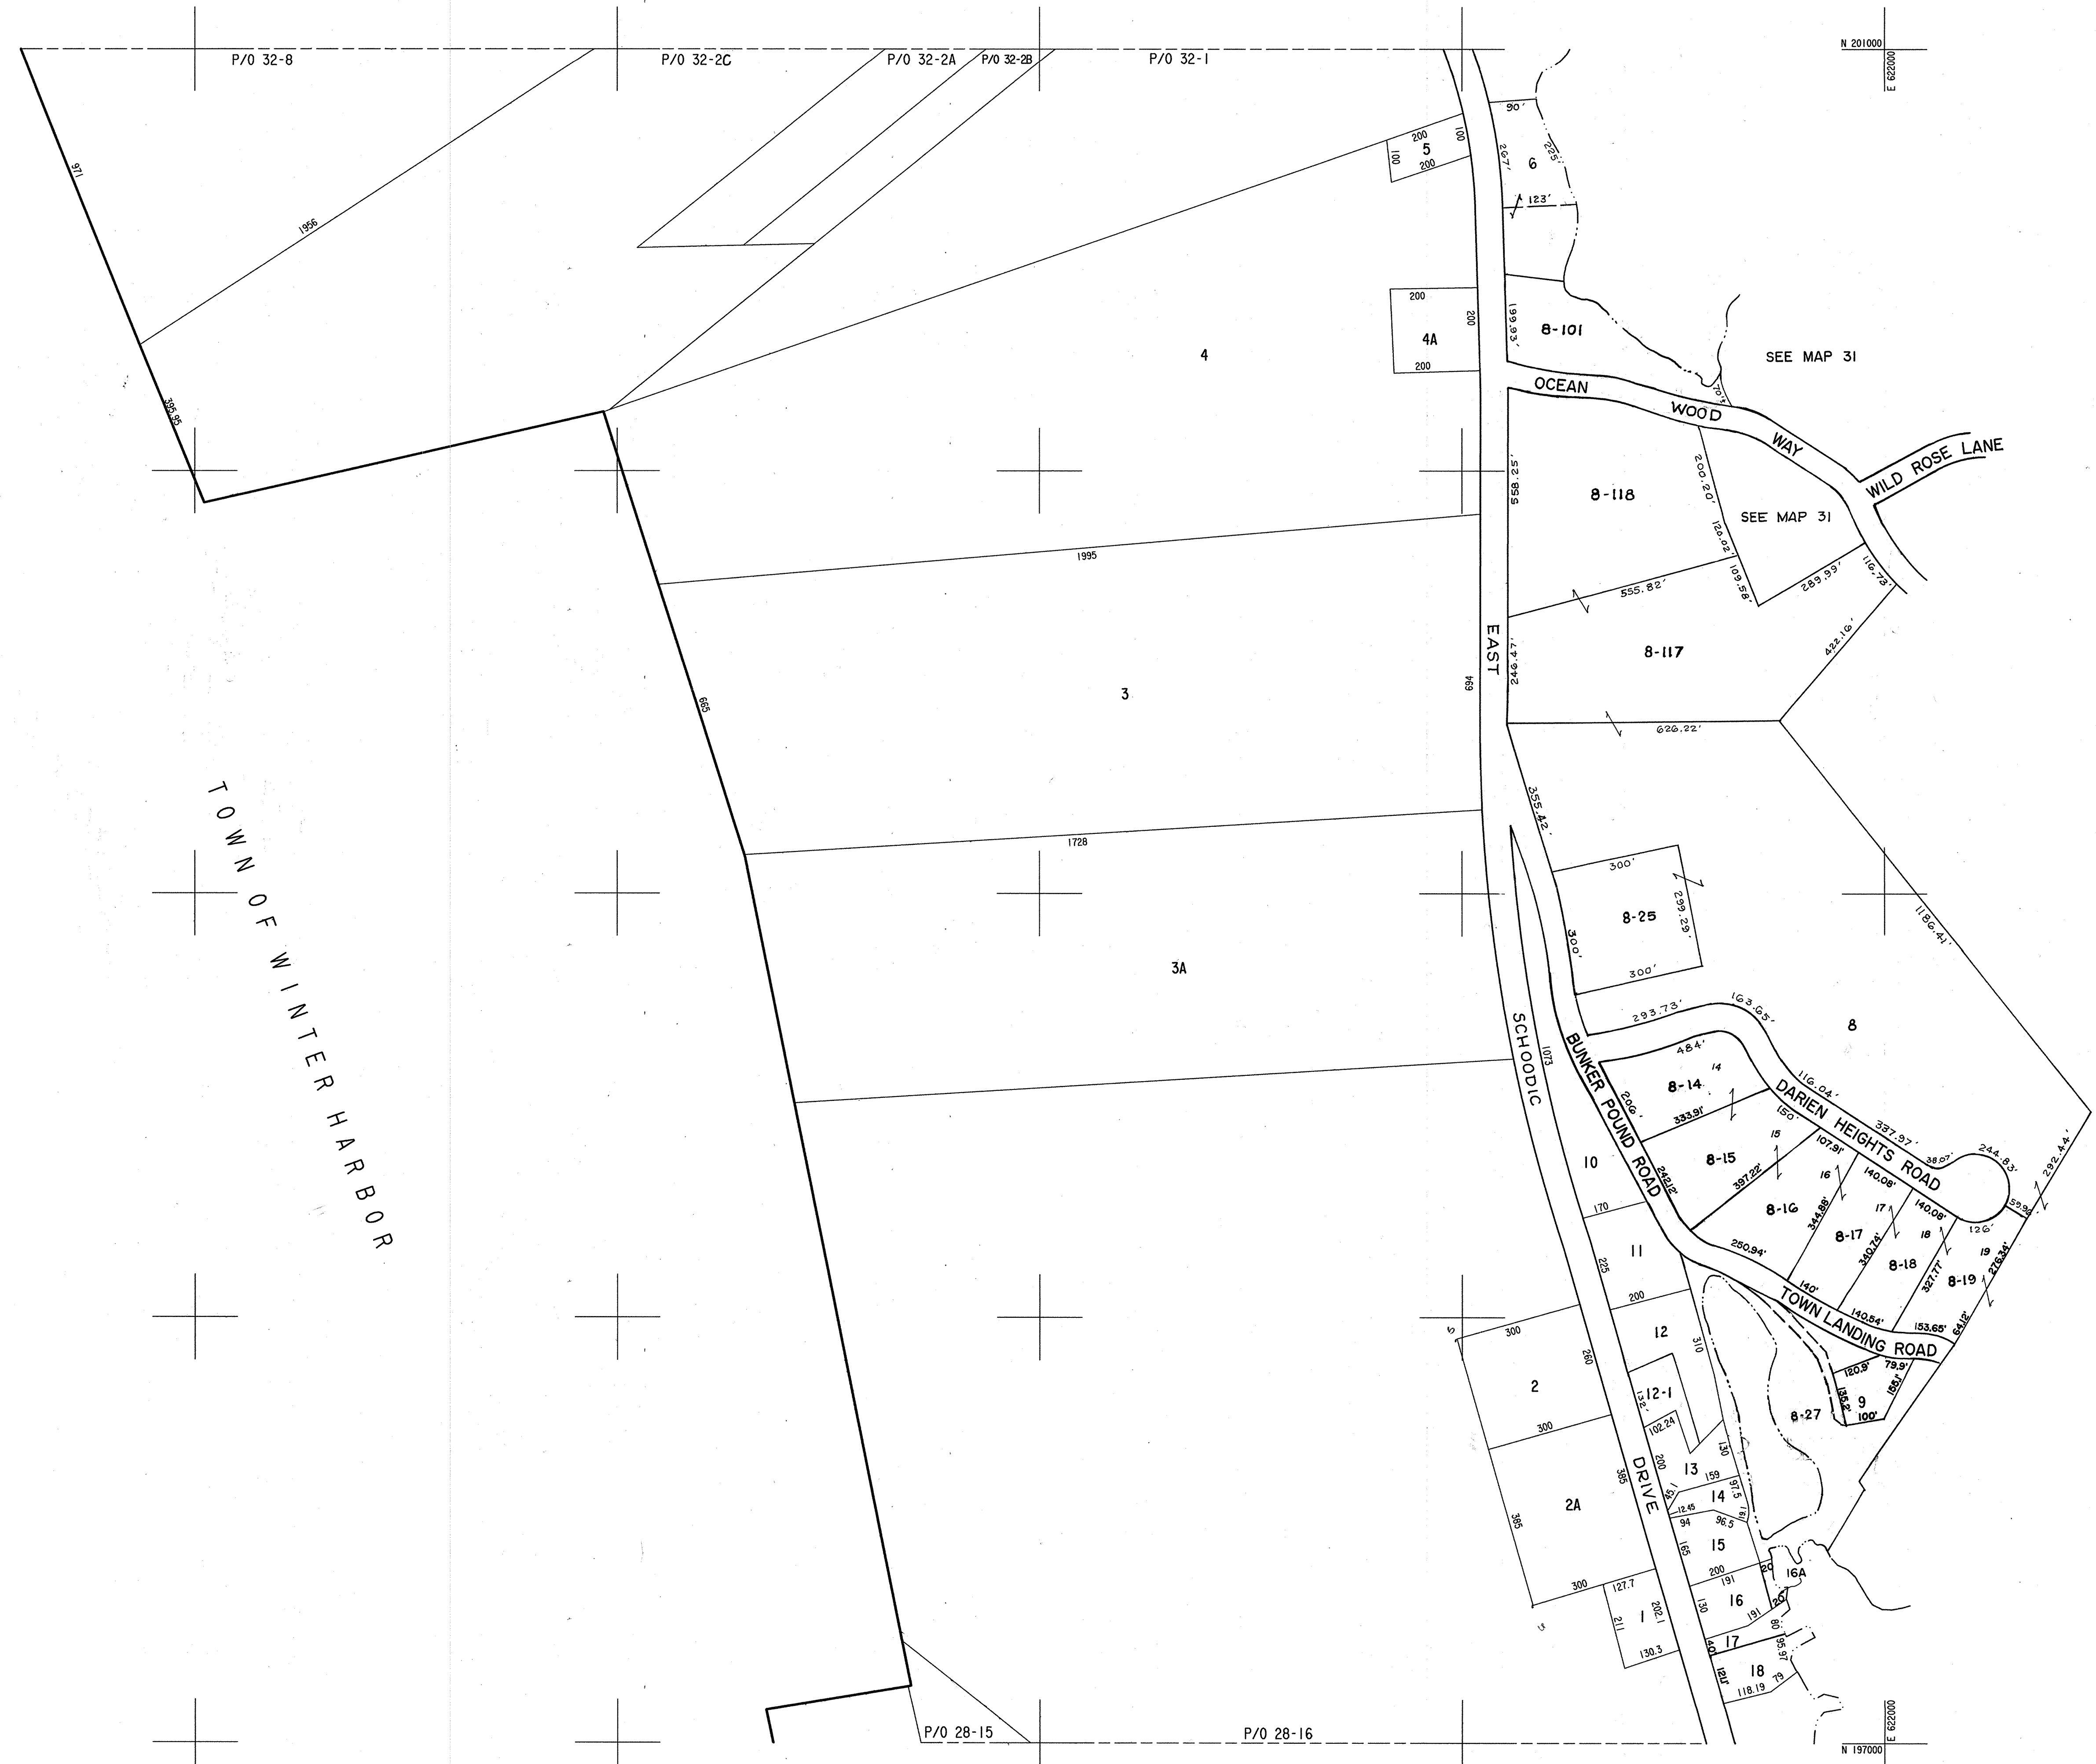


TOWN OF WINTER HARBOR

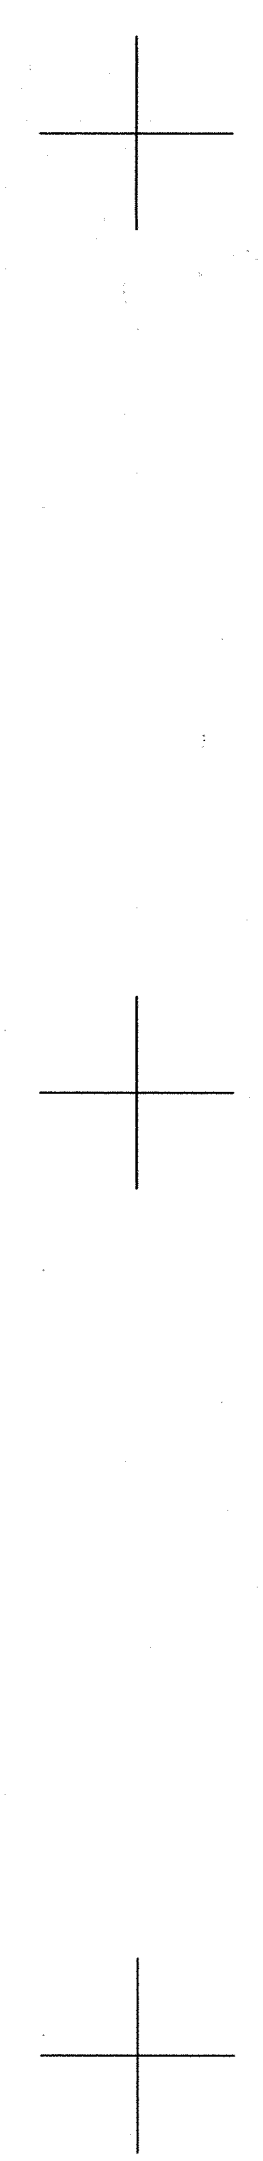

E 617000 N 197000  
 E 620000 N 197000

LEGEND  
 PARCEL NUMBERS ..... 2  
 RURAL & URBAN MAP NUMBERS... 60  
 MATCH LINE .....

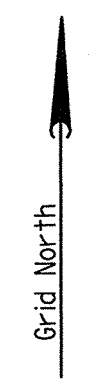

For Assessment Purposes  
 Not to be used for Conveyances

TAX MAP  
 TOWN OF GOULDSBORO  
 HANCOCK COUNTY, MAINE  
 PREPARED BY  
 JAMES W. SEWALL COMPANY, OLD TOWN, MAINE  
 SCALE: 1 INCH = 200 FEET

32	
MAP NUMBER	31
30	
28	