

E 622000 N 209000

N 209000 E 624500

+

+

+

+

+

+

+

+

+

E 622000 N 207000

N 207000 E 624500

+

+

+

+


+

+

LEGEND  
PARCEL NUMBERS ..... 2  
RURAL & URBAN MAP NUMBERS . 60  
MATCH LINE .....



For Assessment Purposes  
Not to be used for Conveyances

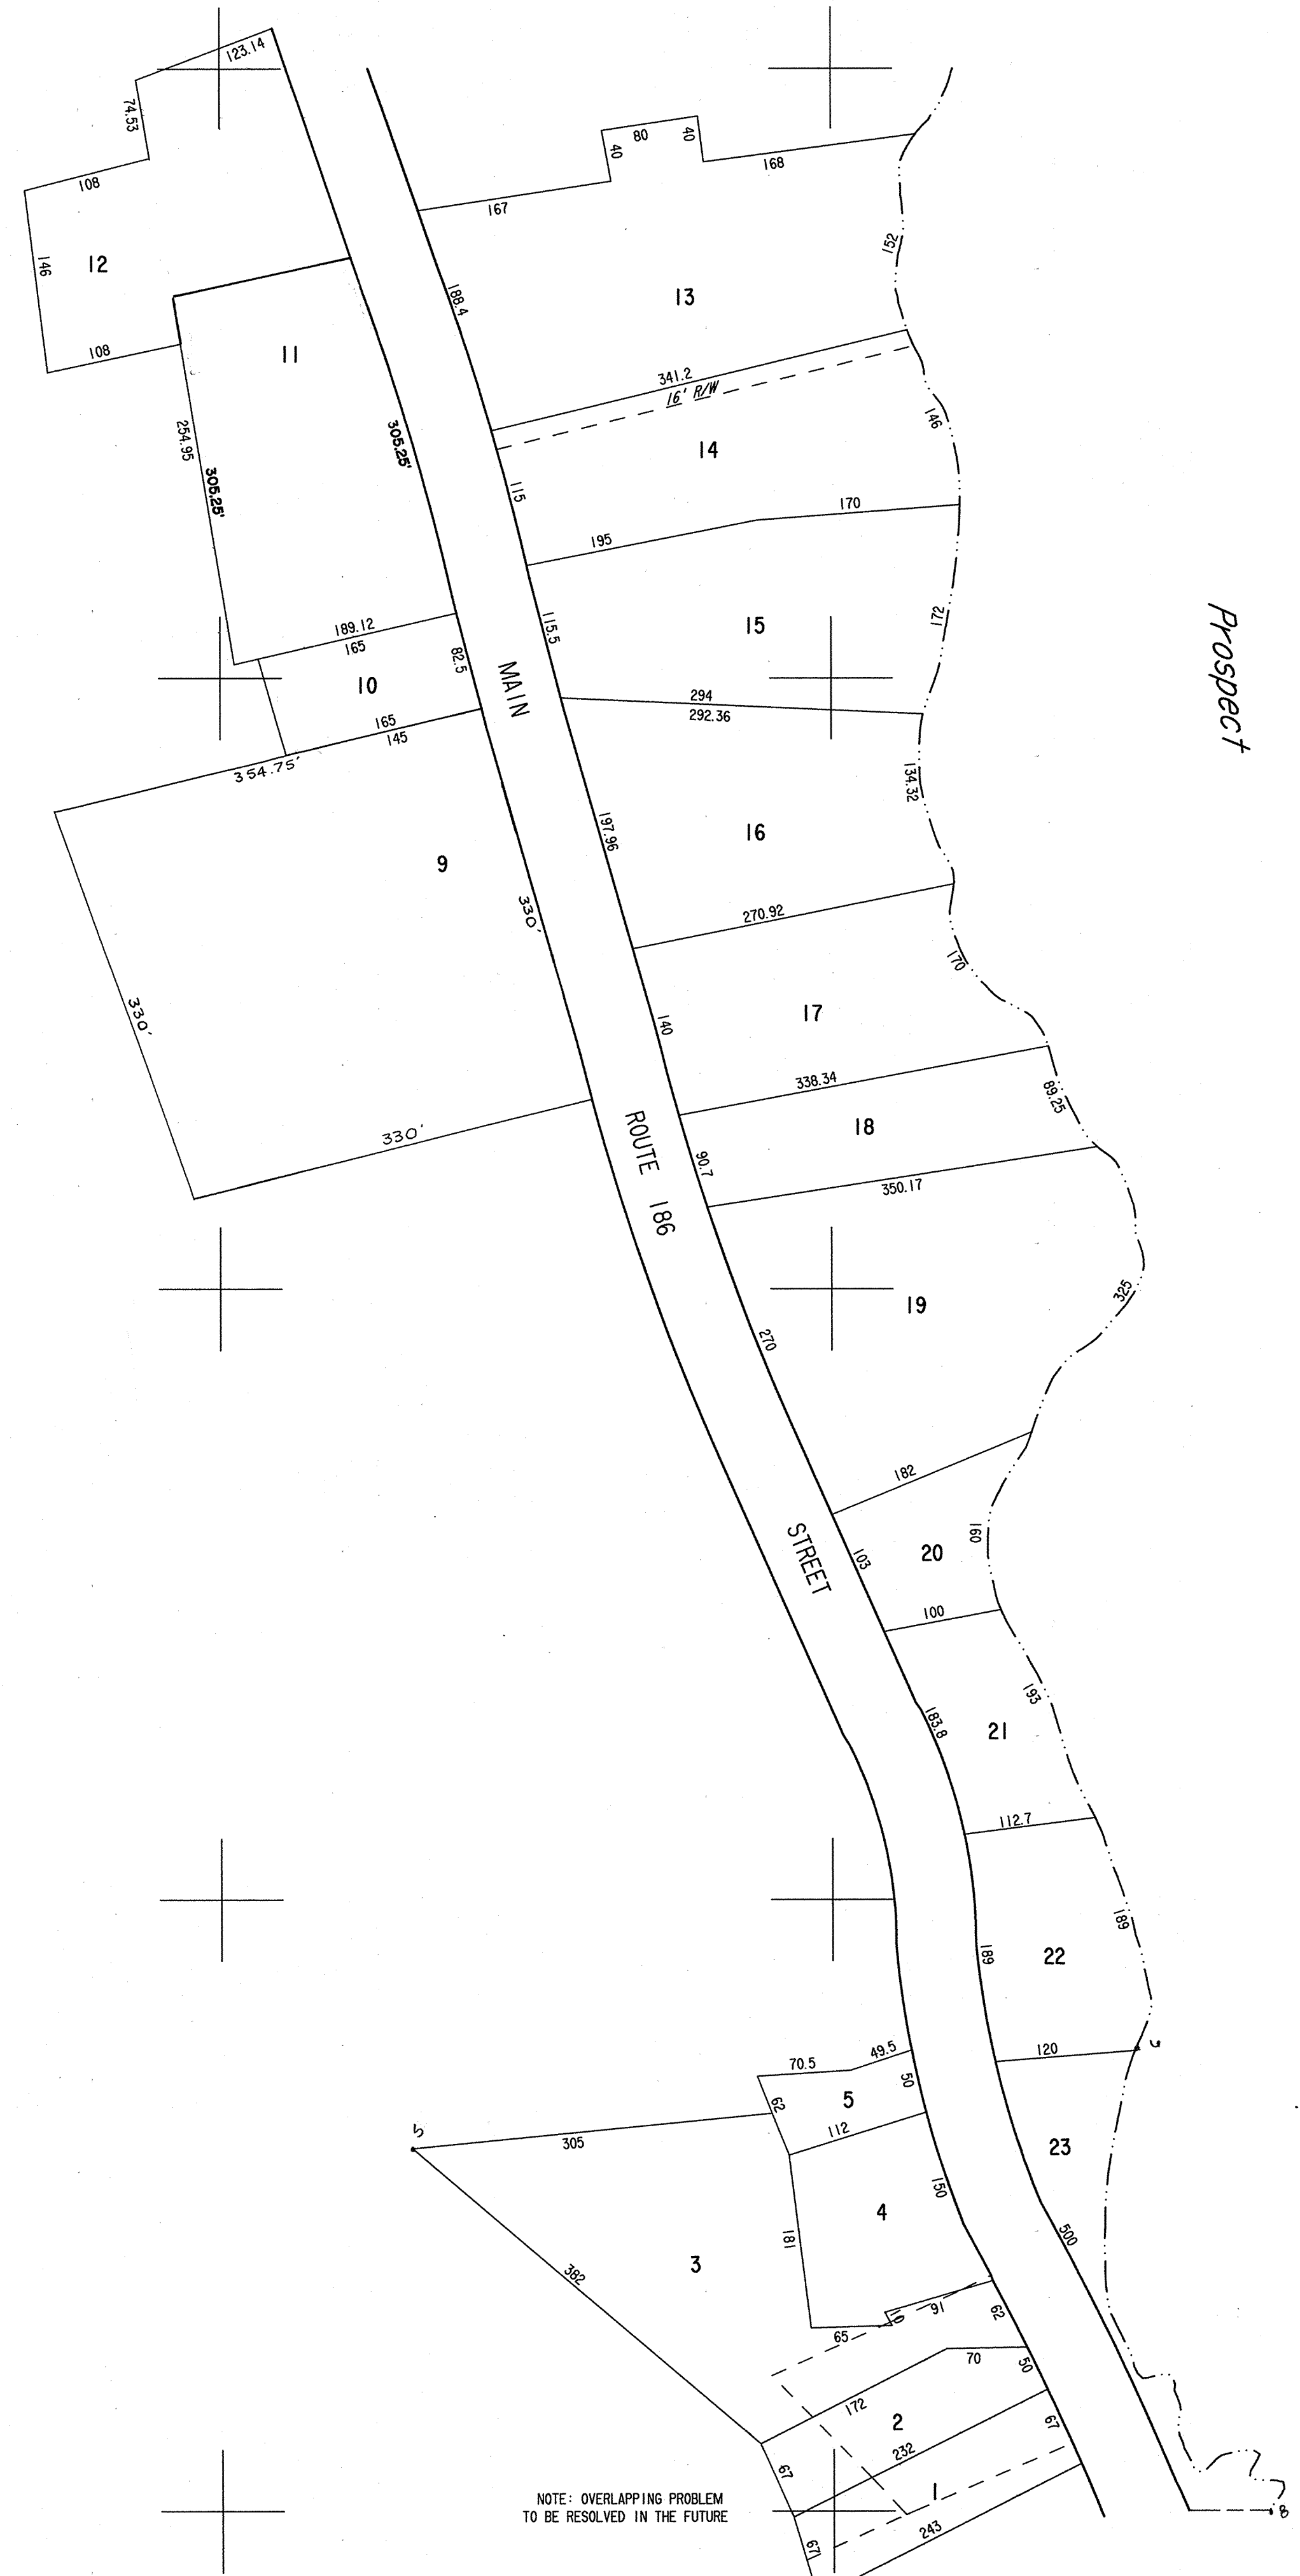

NOTE: OVERLAPPING PROBLEM TO BE RESOLVED IN THE FUTURE

TAX MAP  
TOWN OF GOULDSBORO  
HANCOCK COUNTY, MAINE  
PREPARED BY  
JAMES W. SEWALL COMPANY, OLD TOWN, MAINE  
SCALE: 1 INCH = 100 FEET

44	
MAP NUMBER	39
38	
	36